

This map is based on Ordnance Survey material with the permission of the Controller of Her Majesty's Stationery Office. Crown Copyright. Unauthorised reproduction of this map in any form or by any means, to prosecution or civil proceedings. BATH AND NORTH EAST SOMERSET COUNCIL Licence No. 100023334



KELVIN PACKER
SERVICE MANAGER – HIGHWAYS AND PARKING
ENVIRONMENTAL SERVICES

PRODUCED BY


DESIGN GROUP

SCHEME TITLE

MOORLAND AND LIVINGSTONE
ROAD CROSSINGS

DRAWING TITLE

CONSULTATION DRAWING

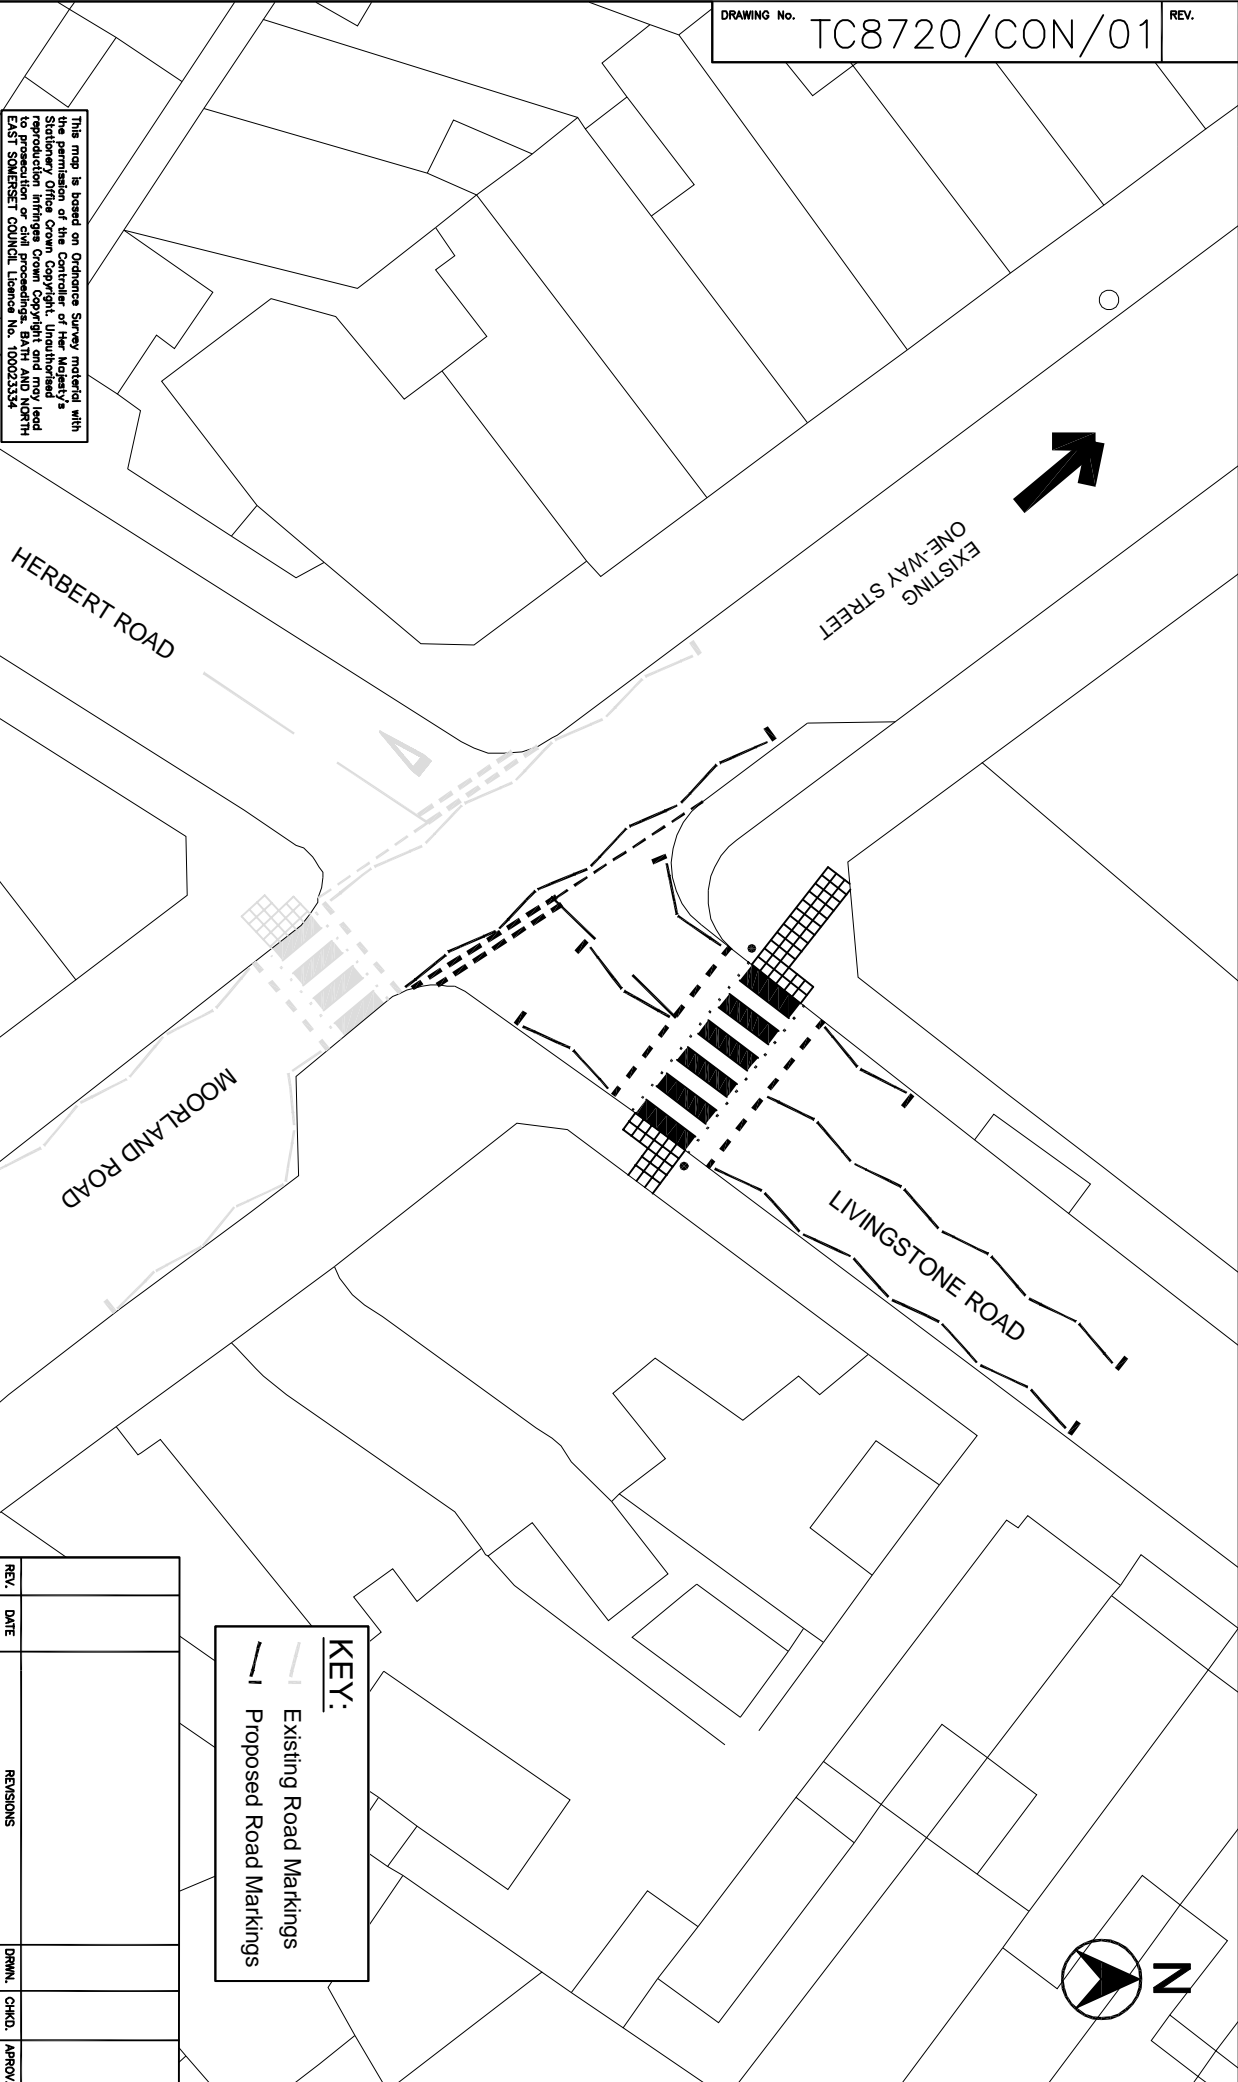

KEY:

- Existing Road Markings
- Proposed Road Markings

REV.	DATE	REVISIONS	DRAWN BY	DMAM	APPROVED BY	DMAM	CHKD.	APPROV.

DATE	OCT 11	DRAWN BY	DMAM	APPROVED BY	
SCALE	NTS	CHECKED	MW		
CLIENT REF.	MOORLAND ROAD AND LIVINGSTONE ROAD CROSSINGS				
DRAWING No.	TC8720/CON/01				
REV.					